


Left Isometric Rendering
1/2" = 1'

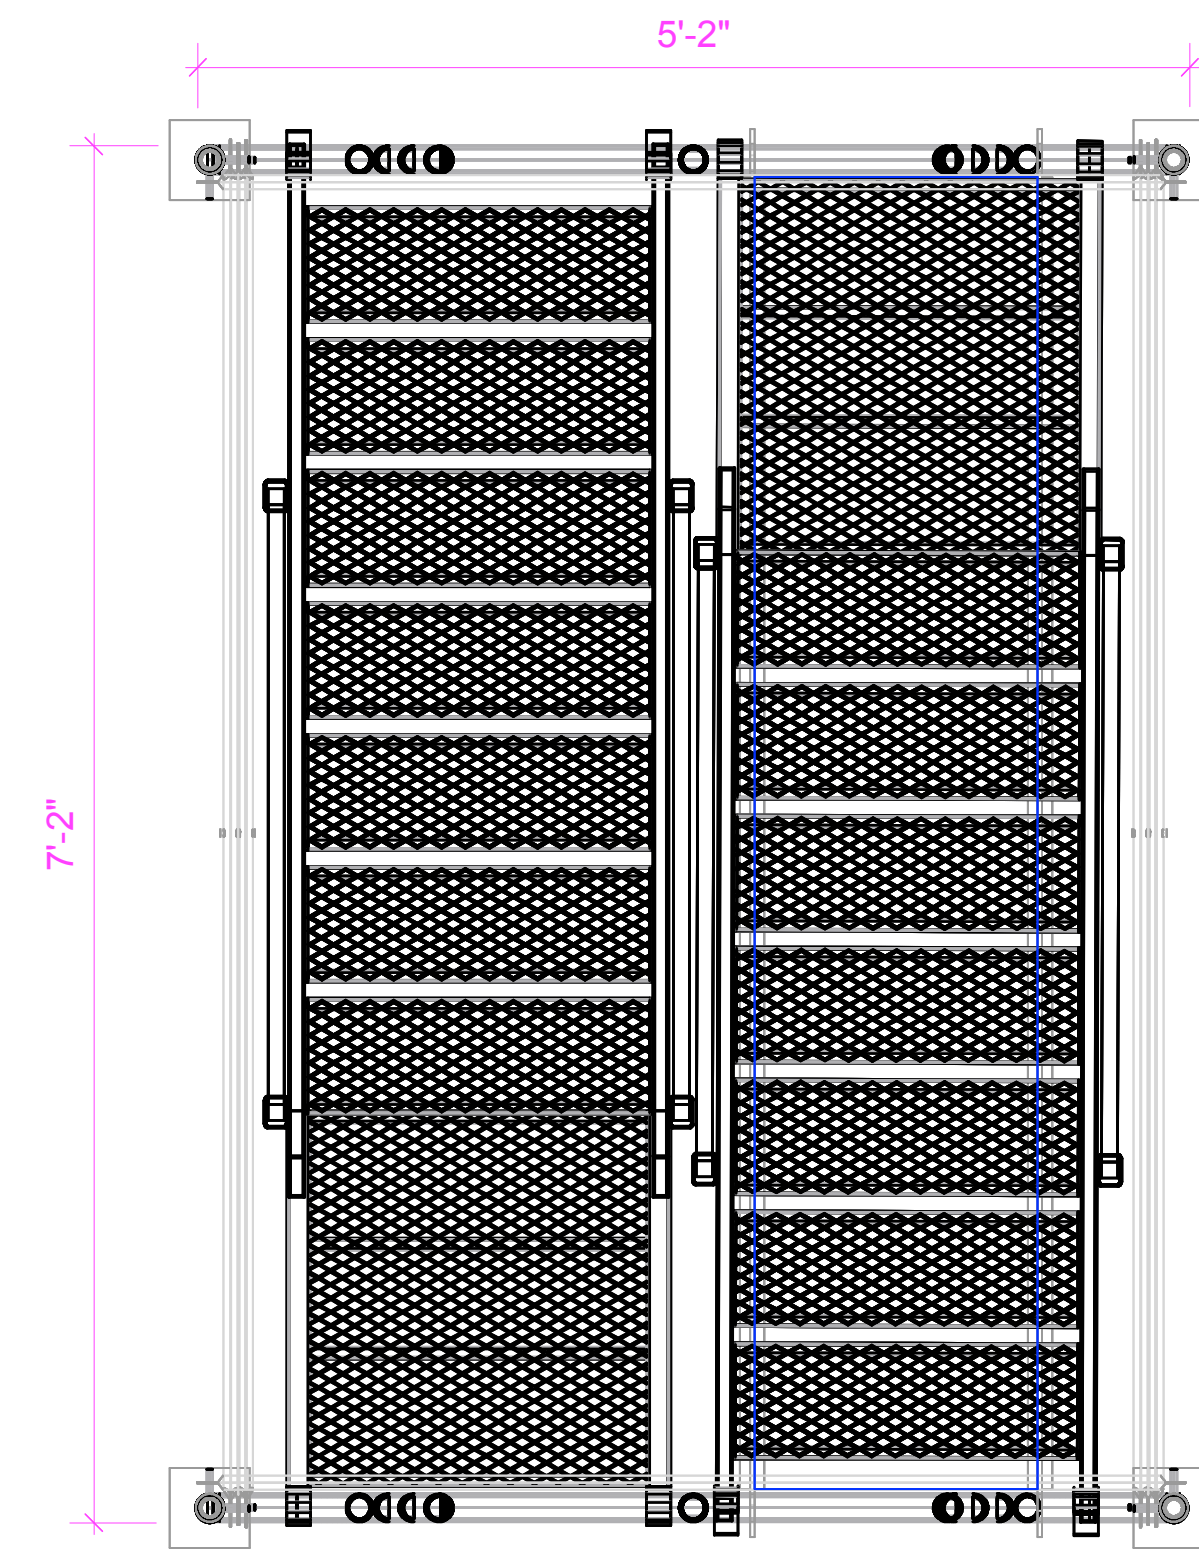

Top/Plan Wireframe

JD-CAD 7.1

3D SCAFFOLD RENDERING

DATE: 11/8/17


SCALE: 1" = 1'

DRAWN BY: JD STALLINGS


CLASS: CAD FOR THEATRE

NOTES:


- VIEWPORTS SHOW DIFFERENT VIEWS OF 3D MODEL
- HIDDEN LINES NOT SHOWN
- FRAME INTERIOR STRUCTURE APPROXIMATE
- STAIR RAILS CUSTOM BUILT BY UVA SHOP

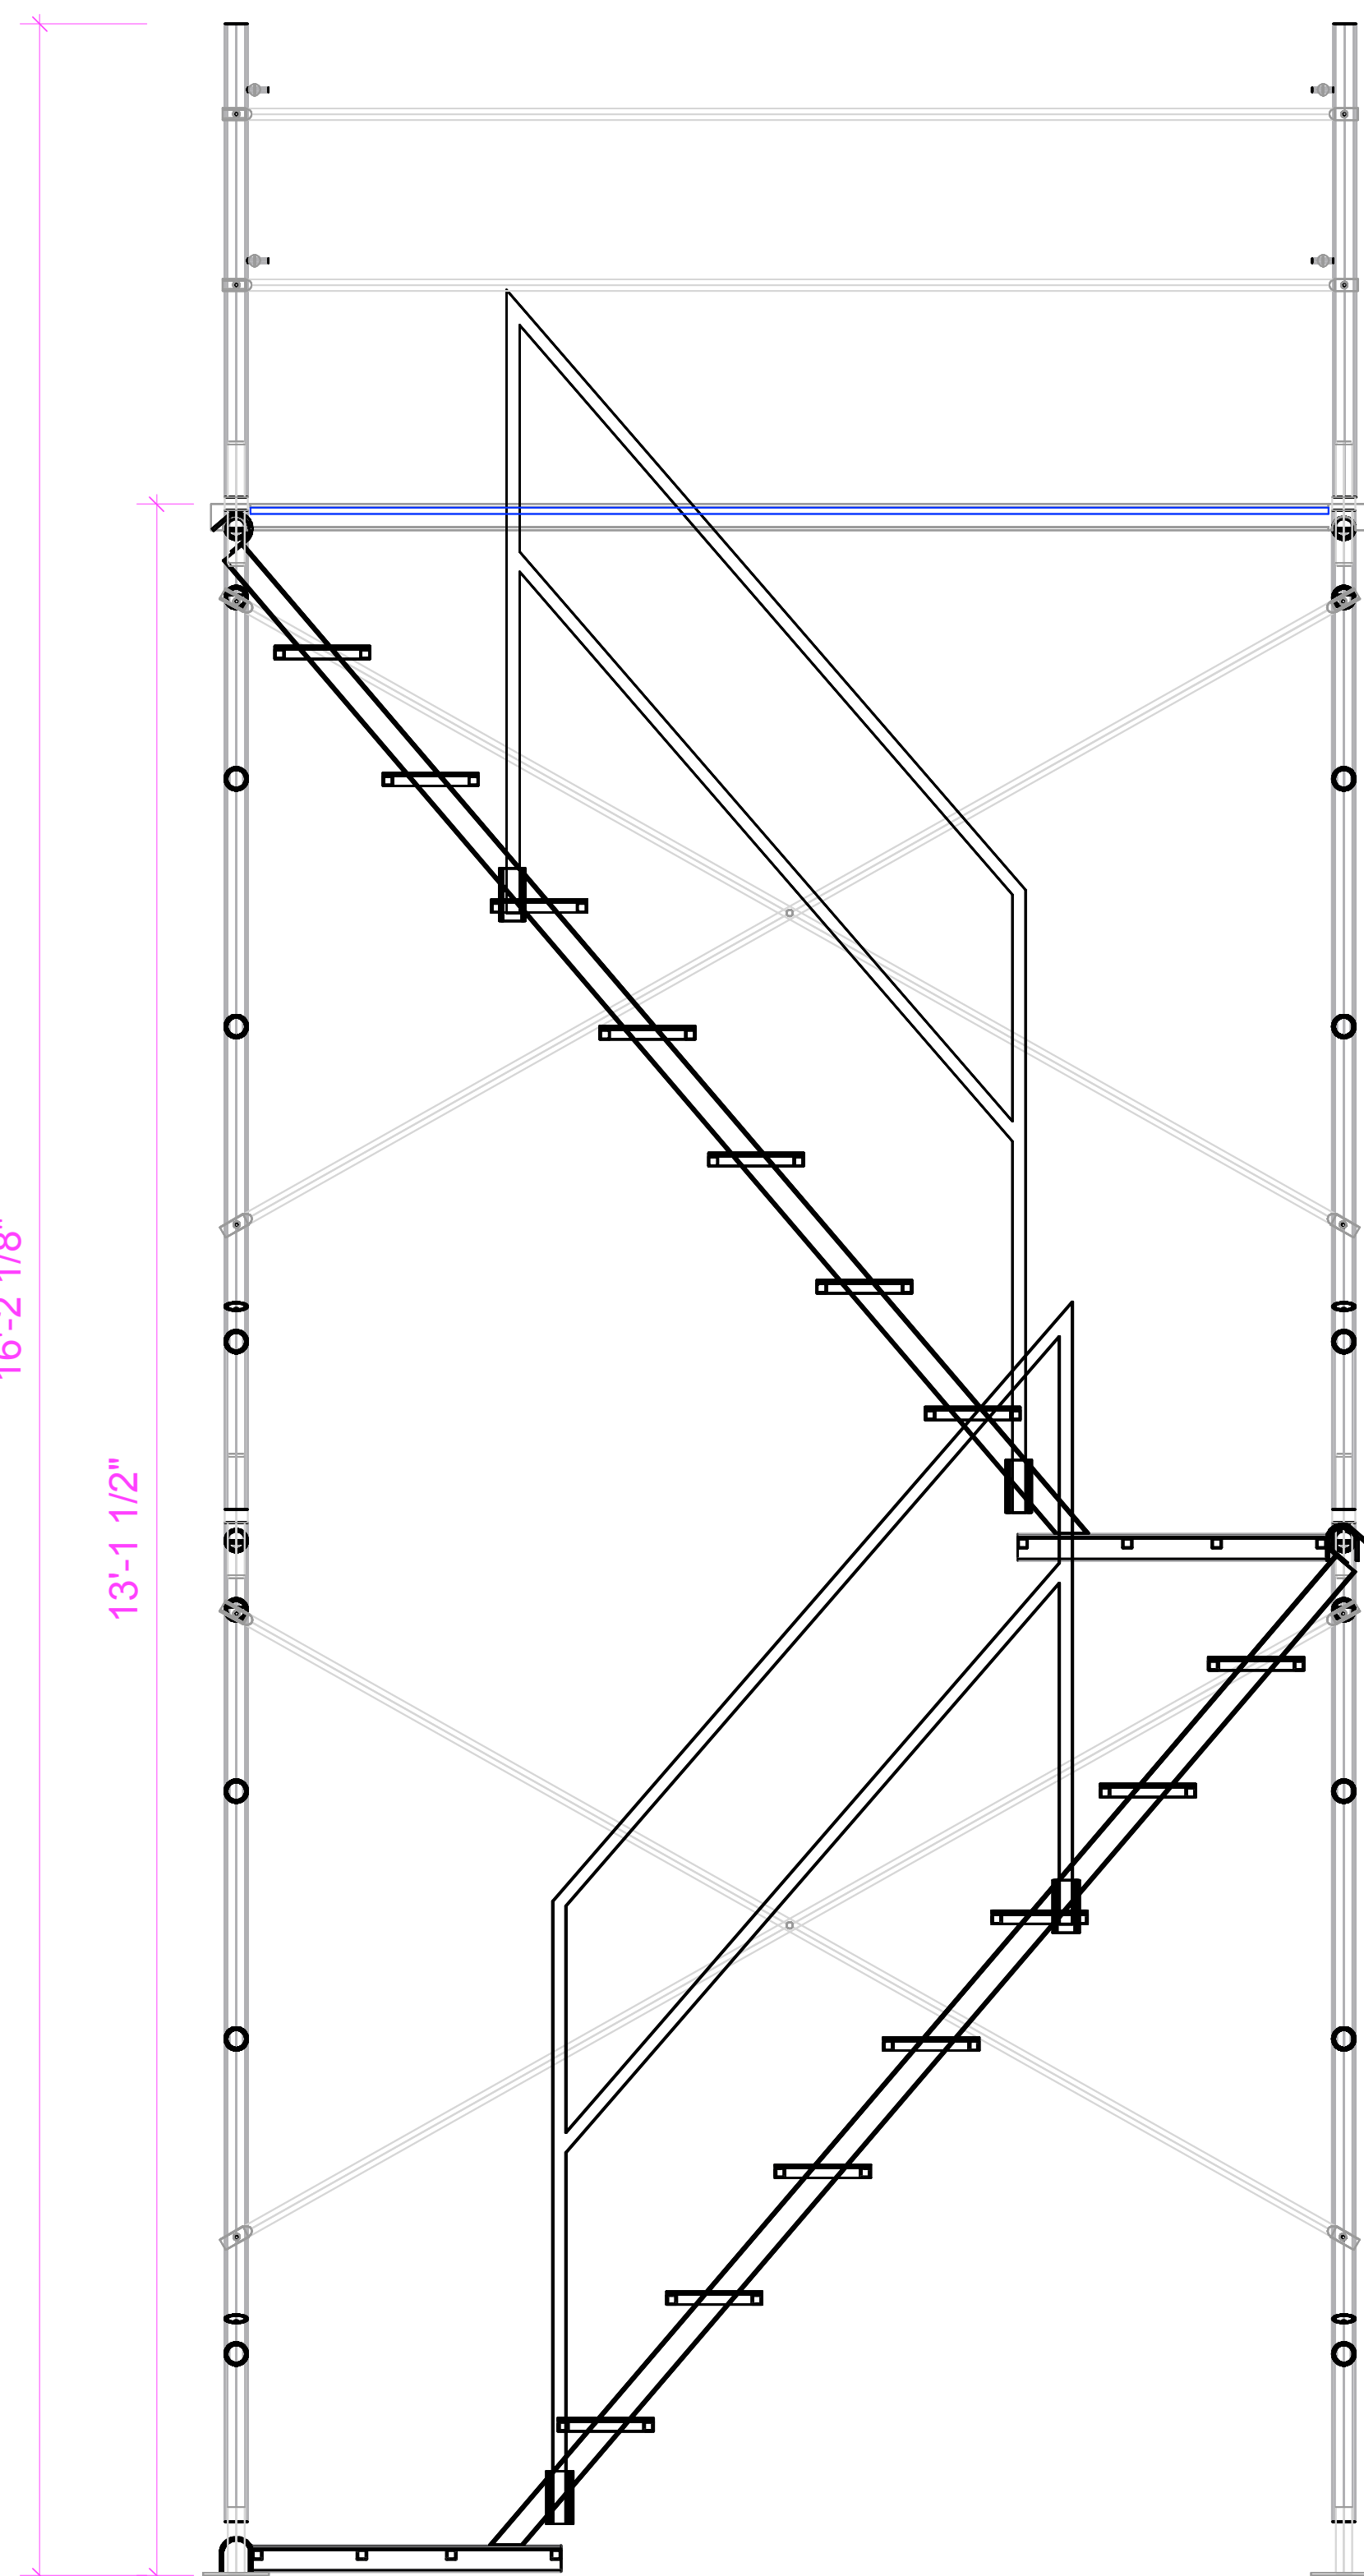

Left Elevation Wireframe

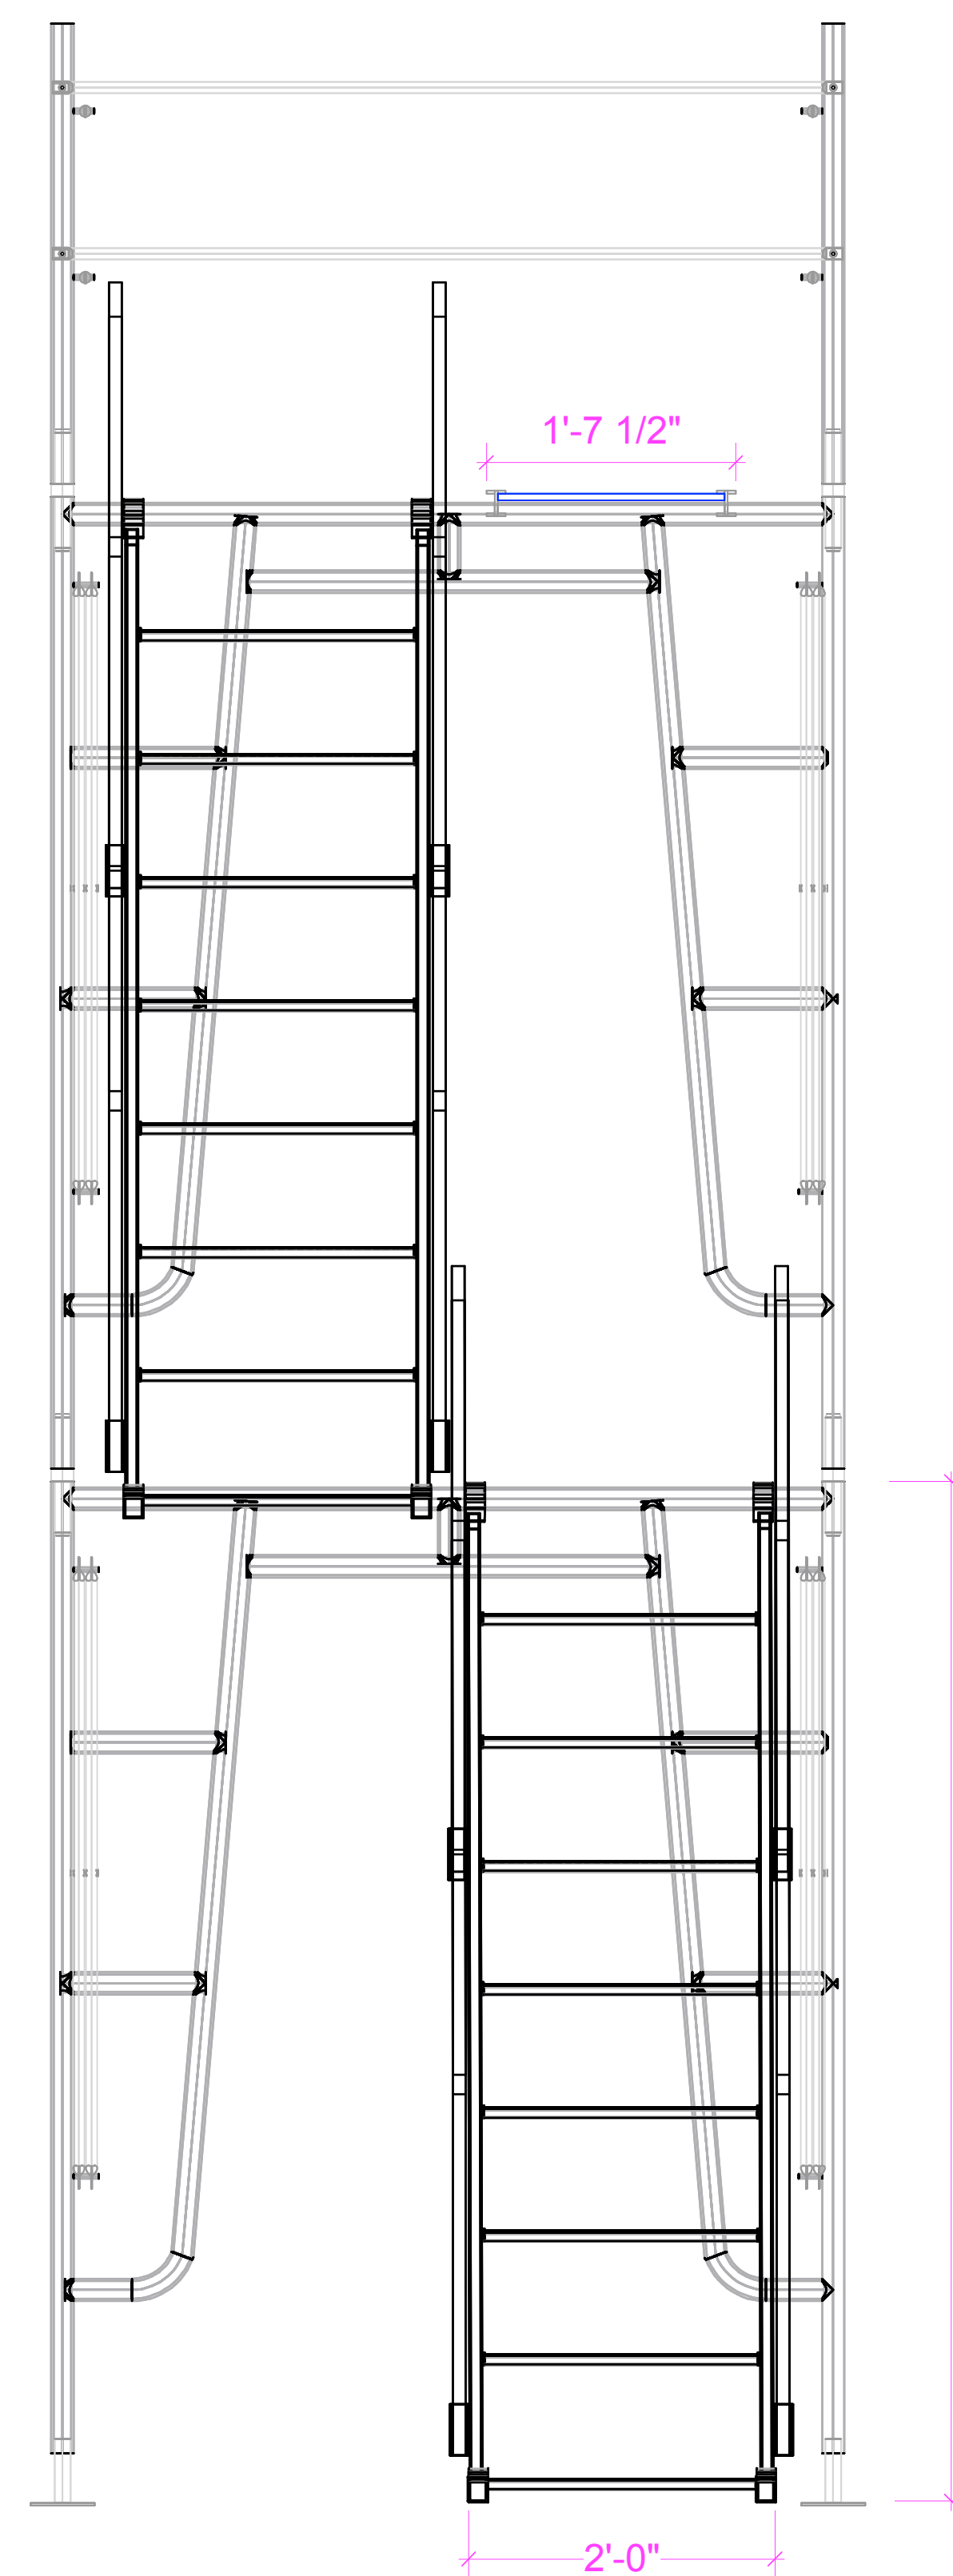

Front Elevation Wireframe

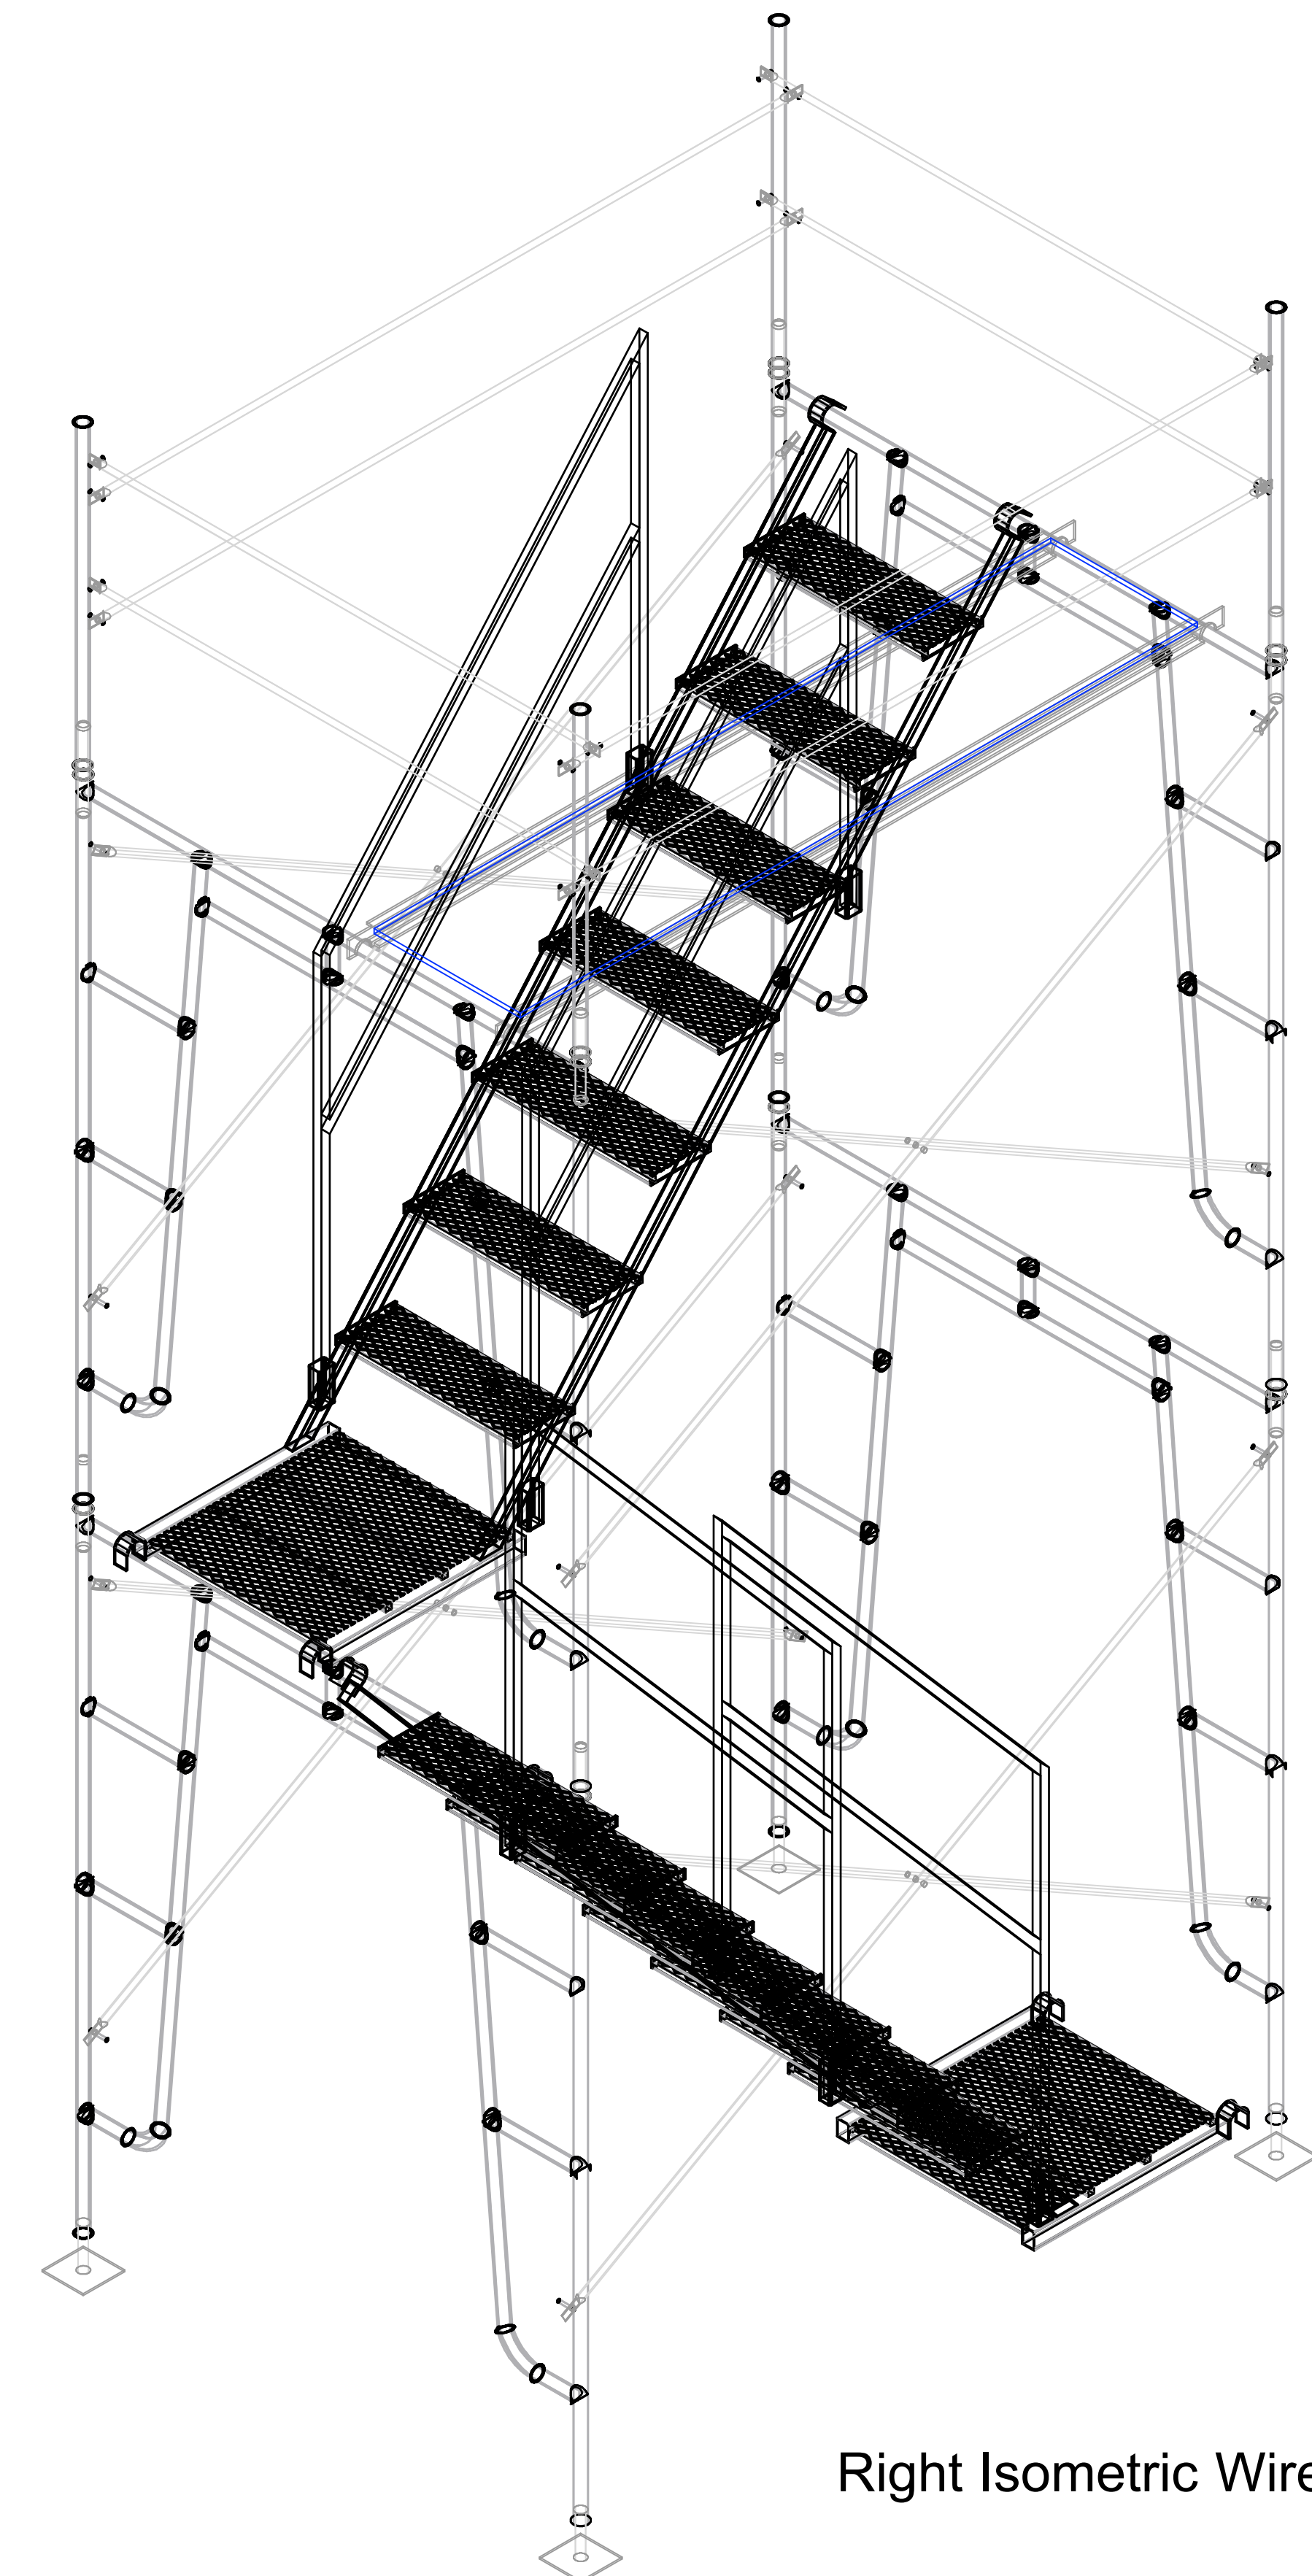

Right Isometric Wireframe