
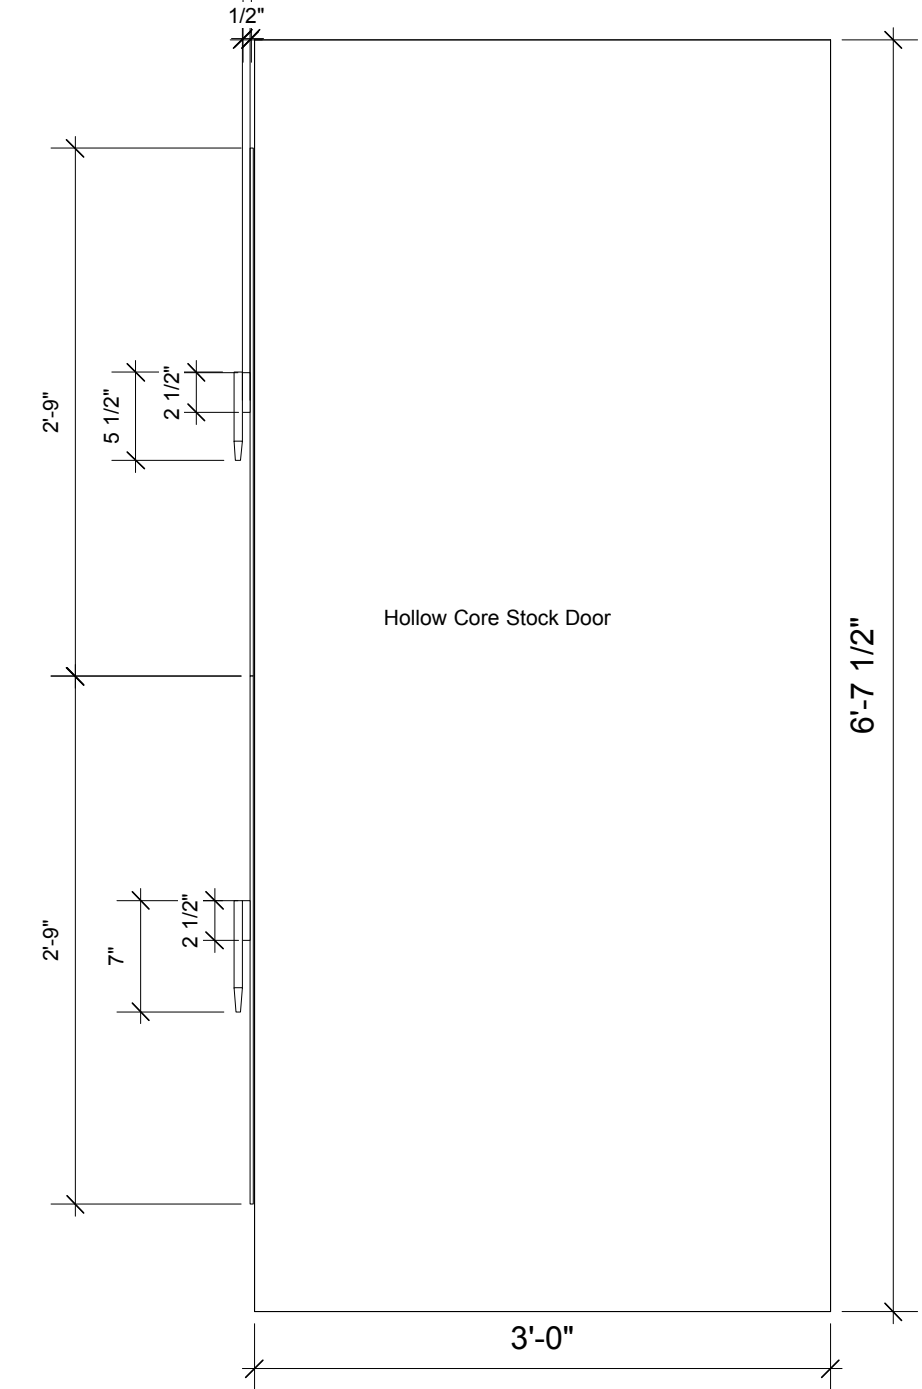
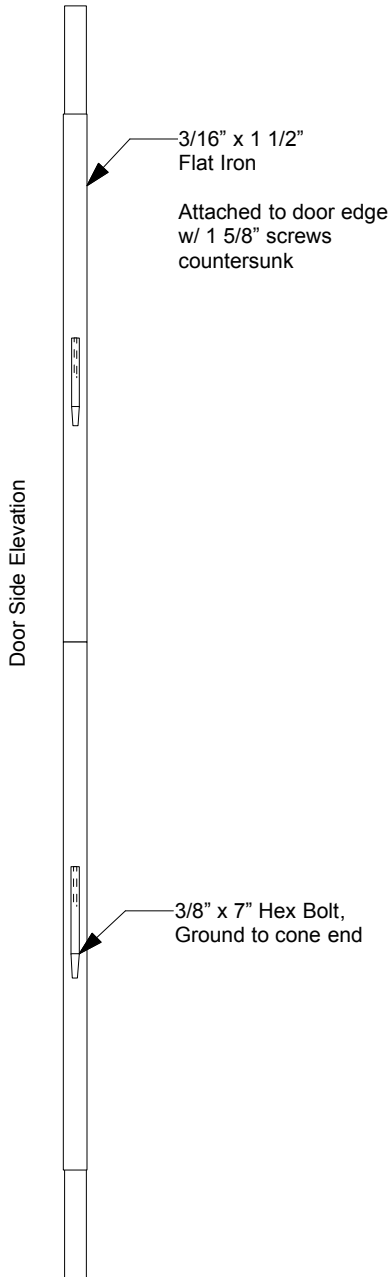
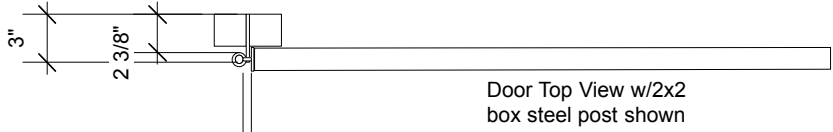


Comedy of Errors
Lazzi Door
Scale 1" = 1'
Drawn by JD Stallings
9/6/16

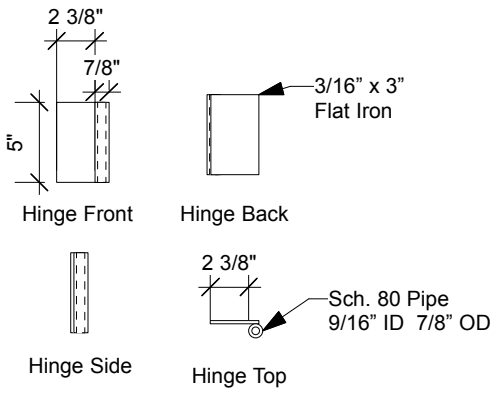

Door Front Elevation